


REVISION	By	Date

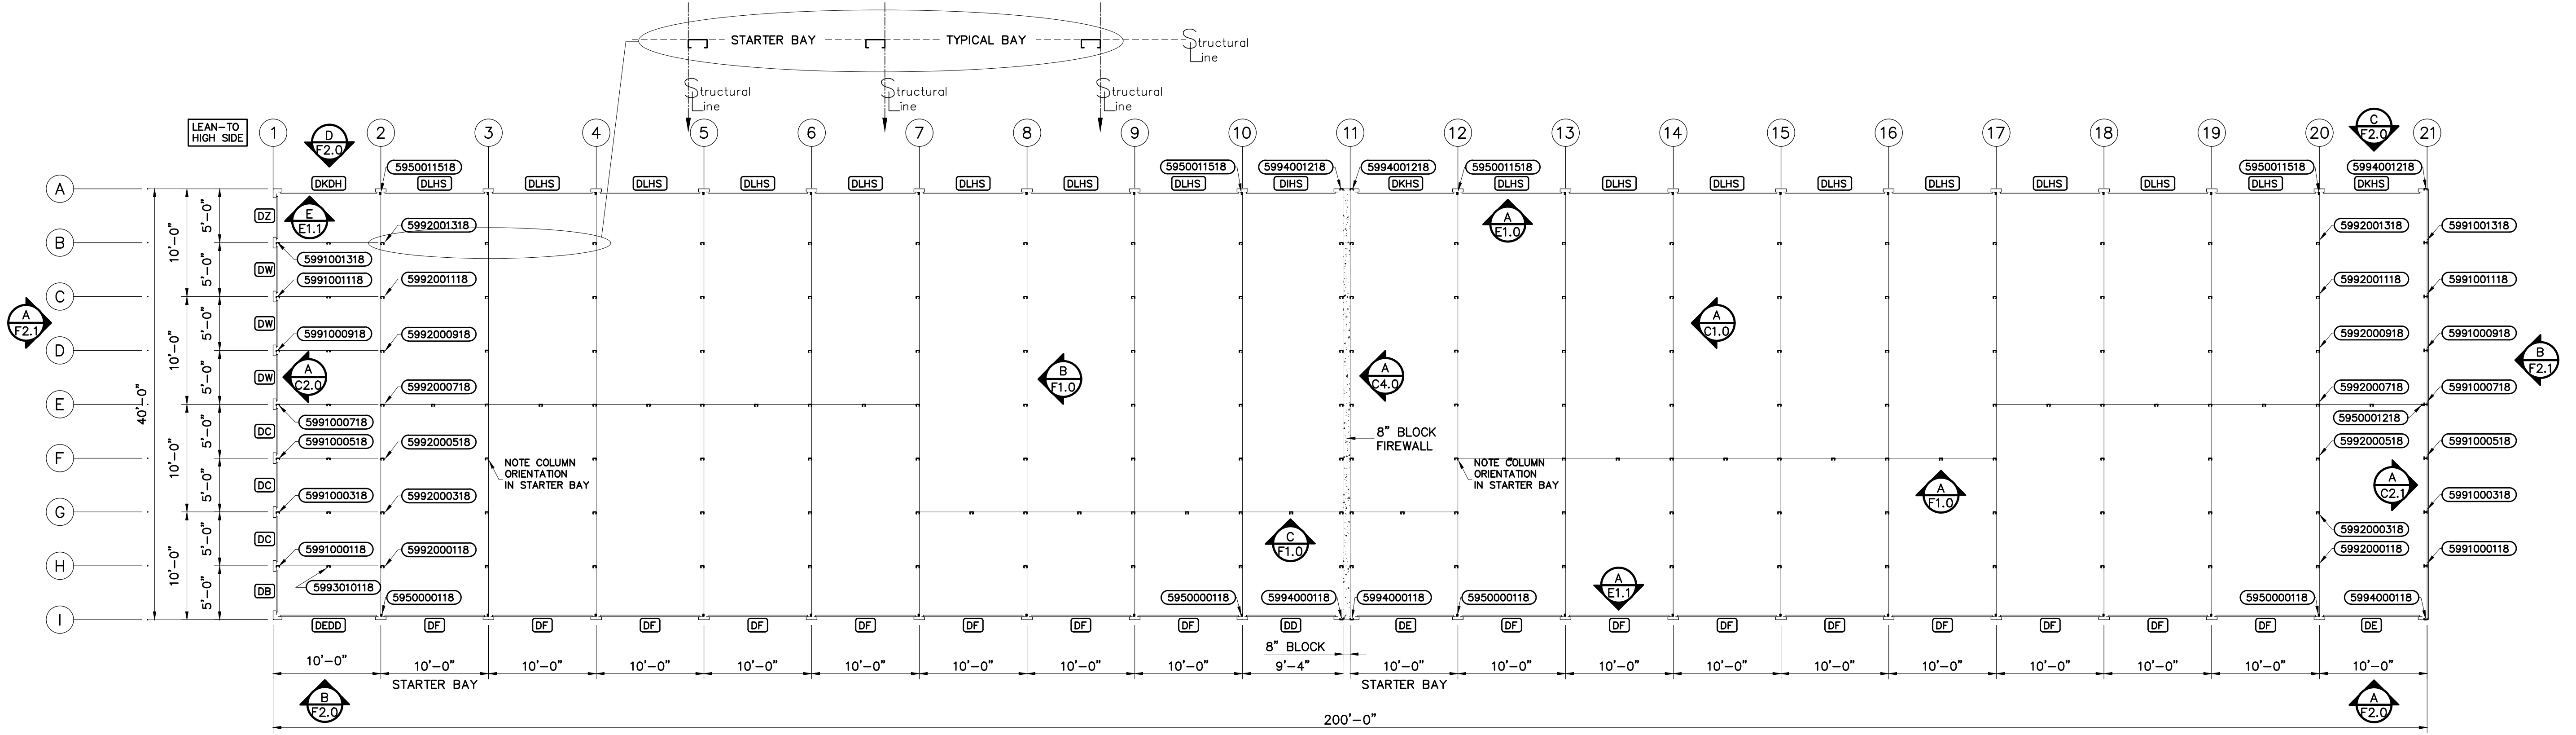


FLOOR PLAN FOR 8'-4" EAVE, 1/4:12 PITCH, MINI STORAGE BUILDING A 1/8" = 1'-0"

DOOR SCHEDULE							
QTY	CODE	TYPE	SIZE	ROUGH OPENING (REF.)	MANUF.	DESCRIPTION	COLOR
1	DB	ROLL-UP	3'-8" x 7'-0"	3'-8" x 7'-0"	TRAC-RITE/eq.	ROLL-UP DOOR	PATRIOT RED
3	DC	ROLL-UP	4'-0" x 7'-0"	4'-0" x 7'-0"	TRAC-RITE/eq.	ROLL-UP DOOR	PATRIOT RED
1	DD	ROLL-UP	8'-0" x 7'-0"	8'-0" x 7'-0"	TRAC-RITE/eq.	ROLL-UP DOOR	PATRIOT RED
2	DE	ROLL-UP	8'-8" x 7'-0"	8'-8" x 7'-0"	TRAC-RITE/eq.	ROLL-UP DOOR	PATRIOT RED
1	DEDD	ROLL-UP	8'-8" x 7'-0"	8'-8" x 7'-0"	TRAC-RITE/eq.	NON-OPERATIONAL DOOR	PATRIOT RED
16	DF	ROLL-UP	9'-0" x 7'-0"	9'-0" x 7'-0"	TRAC-RITE/eq.	ROLL-UP DOOR	PATRIOT RED
1	DIHS	ROLL-UP	8'-0" x 7'-10"	8'-0" x 7'-10"	TRAC-RITE/eq.	ROLL-UP DOOR	PATRIOT RED
1	DKDH	ROLL-UP	8'-8" x 7'-10"	8'-8" x 7'-10"	TRAC-RITE/eq.	NON-OPERATIONAL DOOR	PATRIOT RED
2	DKHS	ROLL-UP	8'-8" x 7'-10"	8'-8" x 7'-10"	TRAC-RITE/eq.	ROLL-UP DOOR	PATRIOT RED
16	DLHS	ROLL-UP	9'-0" x 7'-10"	9'-0" x 7'-10"	TRAC-RITE/eq.	ROLL-UP DOOR	PATRIOT RED
3	DW	ROLL-UP	4'-0" x 6'-11"	4'-0" x 6'-11"	TRAC-RITE/eq.	ROLL-UP DOOR	PATRIOT RED
1	DZ	ROLL-UP	3'-8" x 6'-11"	3'-8" x 6'-11"	TRAC-RITE/eq.	ROLL-UP DOOR	PATRIOT RED


ROLL-UP DOORS MEET ASTM E330

DO NOT ORDER DOORS BY OTHERS PRIOR TO RECEIVING THE ERECTION SET. RO AND DOOR SIZES MAY VARY DUE TO ENGINEERING ISSUES.

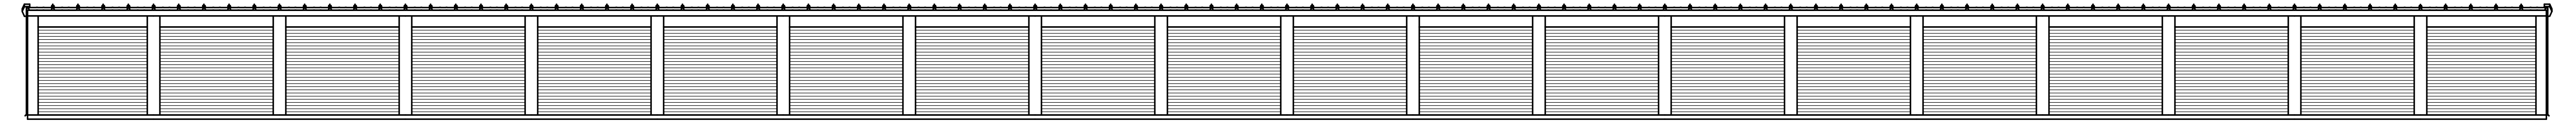


SIDE WALL ELEVATION

1/8" = 1'-0"

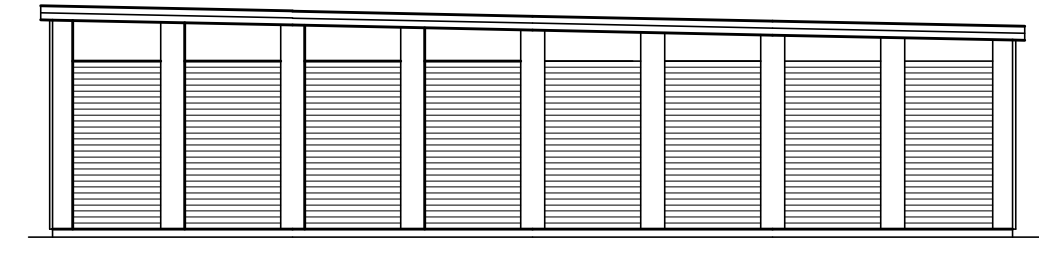


END WALL ELEVATION

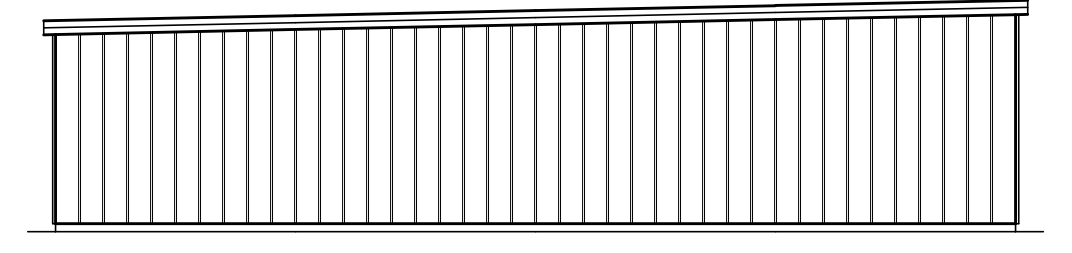

END WALL ELEVATION

TRACHTE BUILDING SYSTEMS, Inc.
 This drawing and all parts thereof
 is the exclusive property of
 Trachte Building Systems, Inc.
 314 Wilburn Road, Sun Prairie, Wisconsin
 (608) 556-5824 (Local 608/837-7899)
 and may not be reproduced in whole
 or part without written permission.

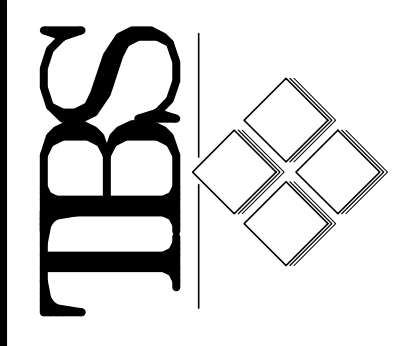

TOM LIVI
 PARKHILL HEATED STORAGE
 192 COUNTRY ROAD 4
 DOURO-DUMMER, ON
 Sheet Title: FLOOR PLAN

Date: 4/1/22
 Drawn by: SDD
 Scale: 1/8" = 1'-0"
 Plan No.: P54561
 Order No.: 247003
 Sheet No.:

A1.0