




LEGEND:

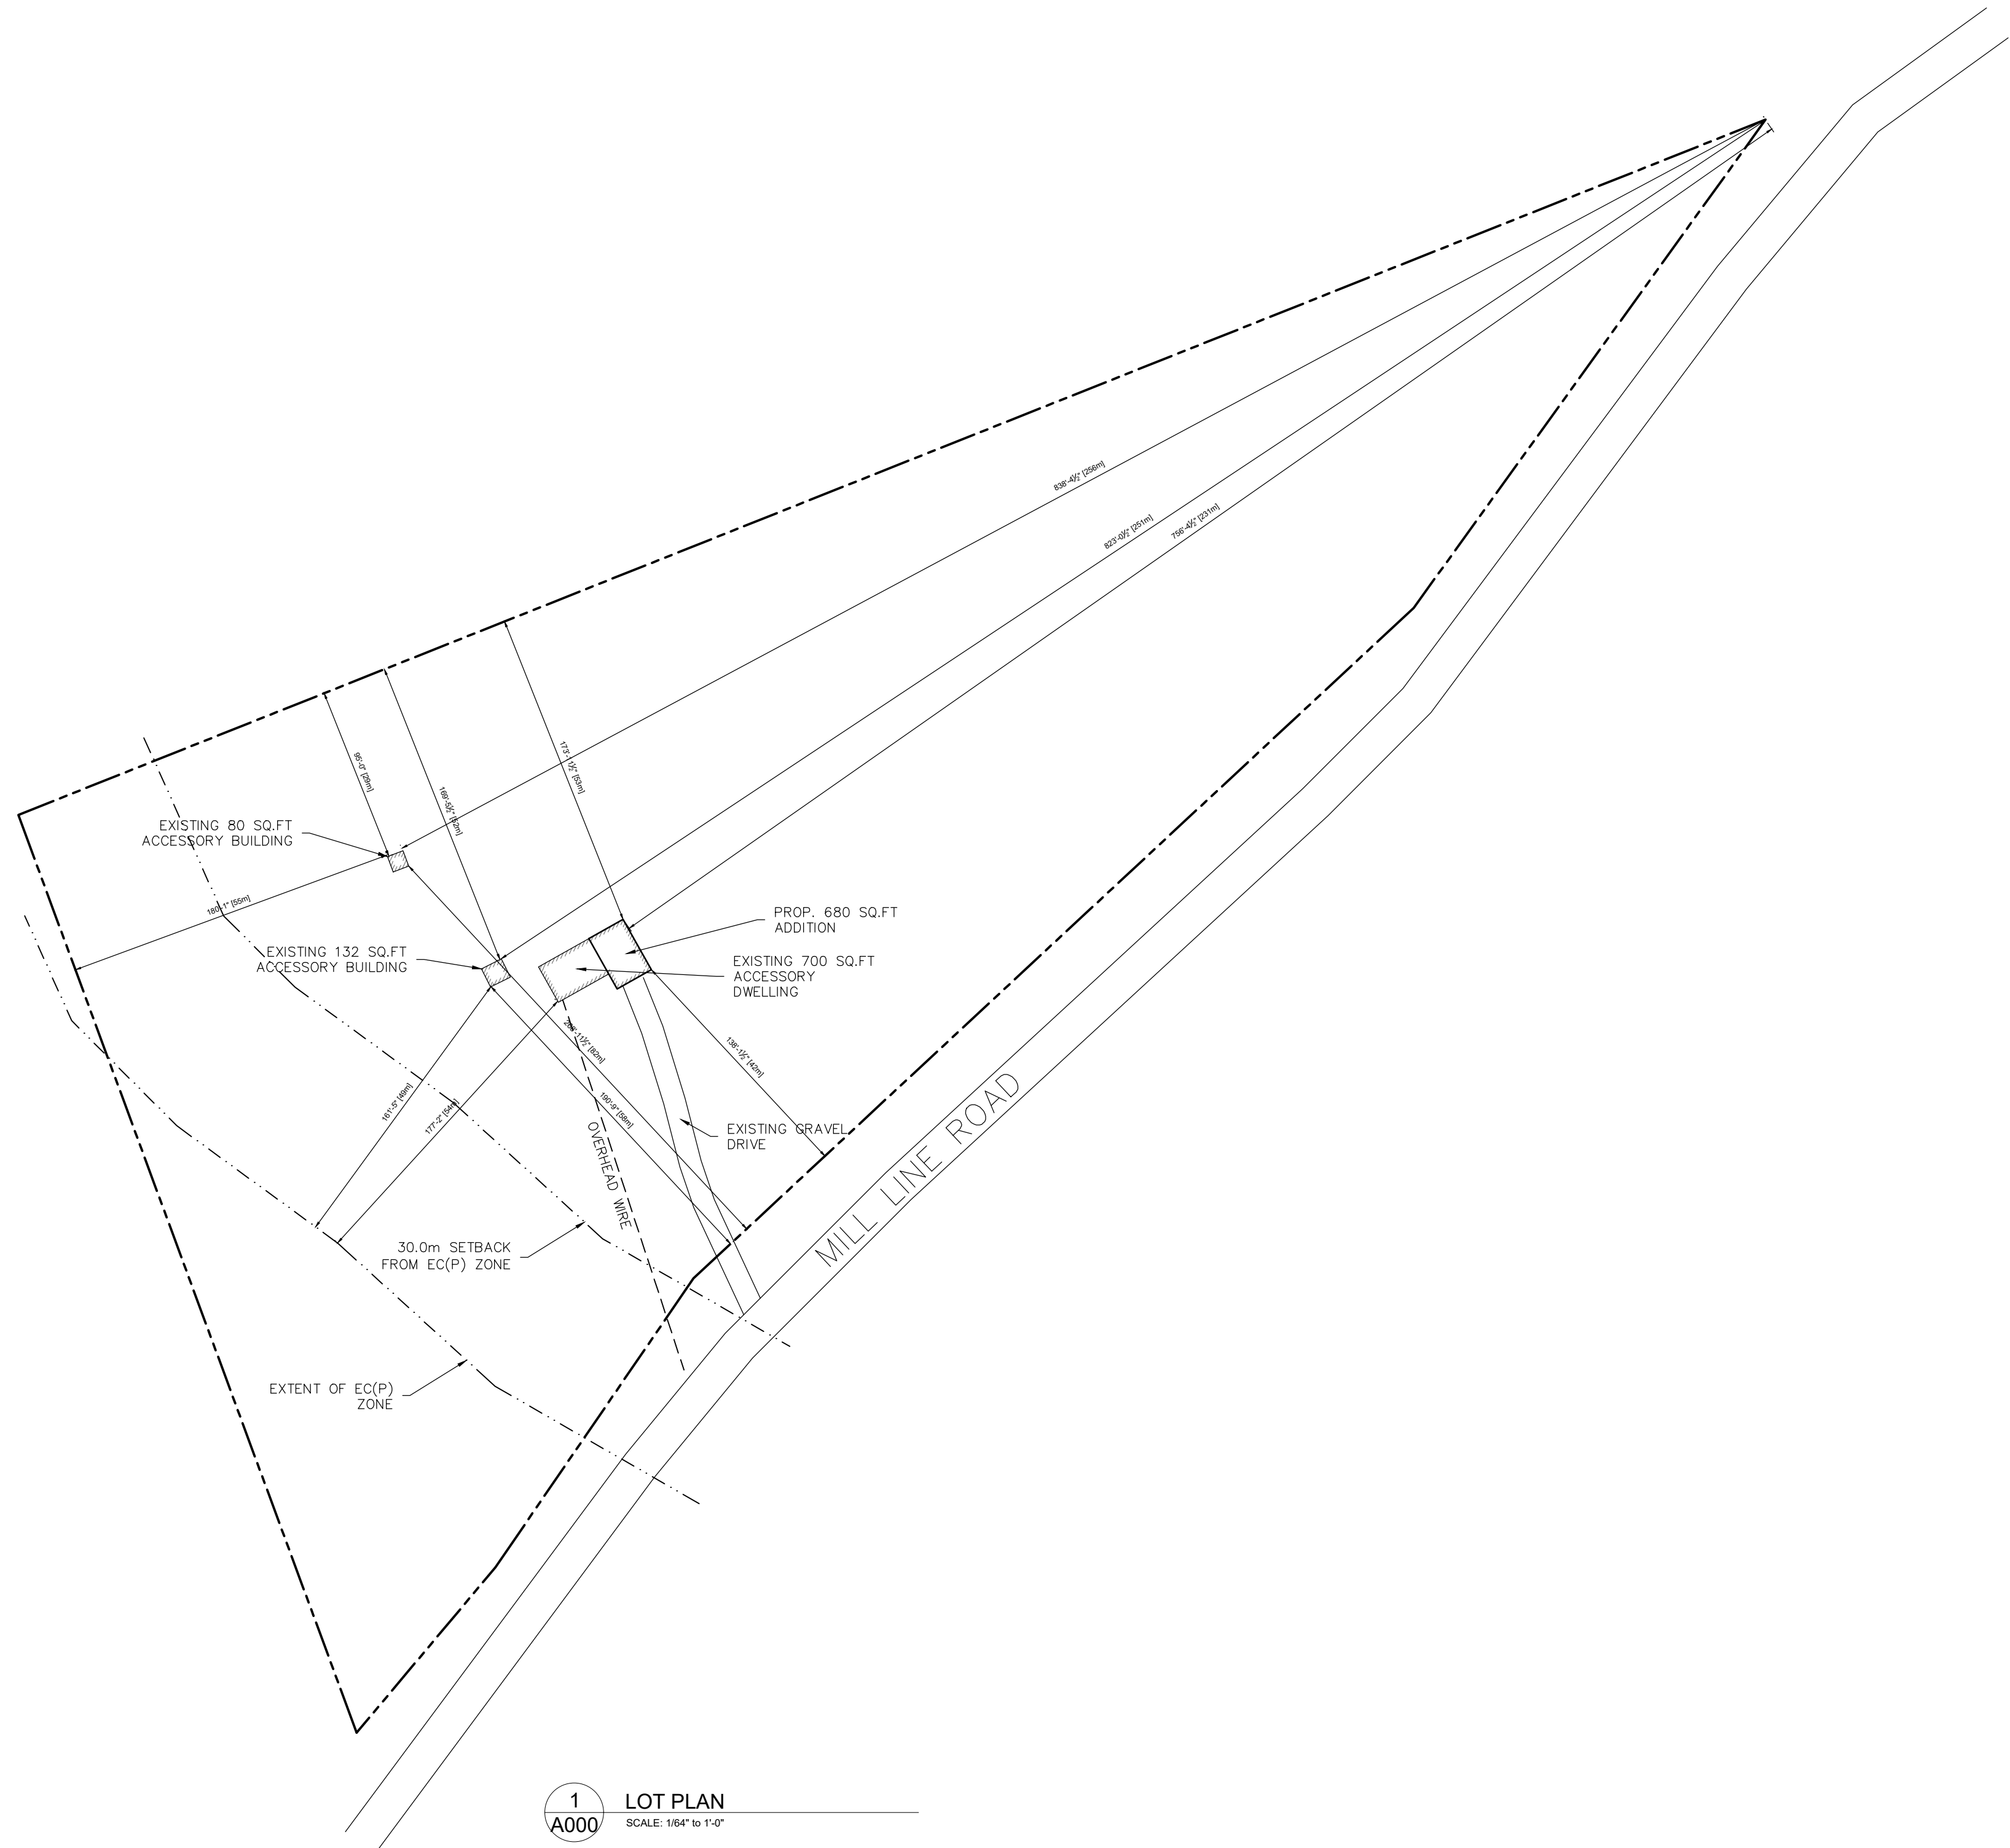

1 LOT PLAN
A000 SCALE: 1/64" to 1'-0"

NO.	DATE	REVISION	APPR.
1	09/18/2024	ISSUED FOR RE-ZONING	M.C.V.



THREEHILLS
ENGINEERING LTD

334 FRONT ST.
BELLEVILLE, ON
K8N 2Z4

613-902-0036
844-4-THILLS
INFO@THREEHILLS.CO
WWW.THREEHILLSENGINEERING.COM

PROJECT:
**1450 MILL LINE RD,
NORWOOD, ON.**

DWG TITLE:
SITE LAYOUT

PROJECT # **1132405199**

DISCIPLINE: **ARCHITECTURAL - STRUCTURAL**

DESIGNED	J.B.		
DRAWN	J.B.	PROJ. MGR.	J.B.
CHECKED	M.C.V.	CREATED ON	11 MAY 2024

DWG. NO. **A000**